


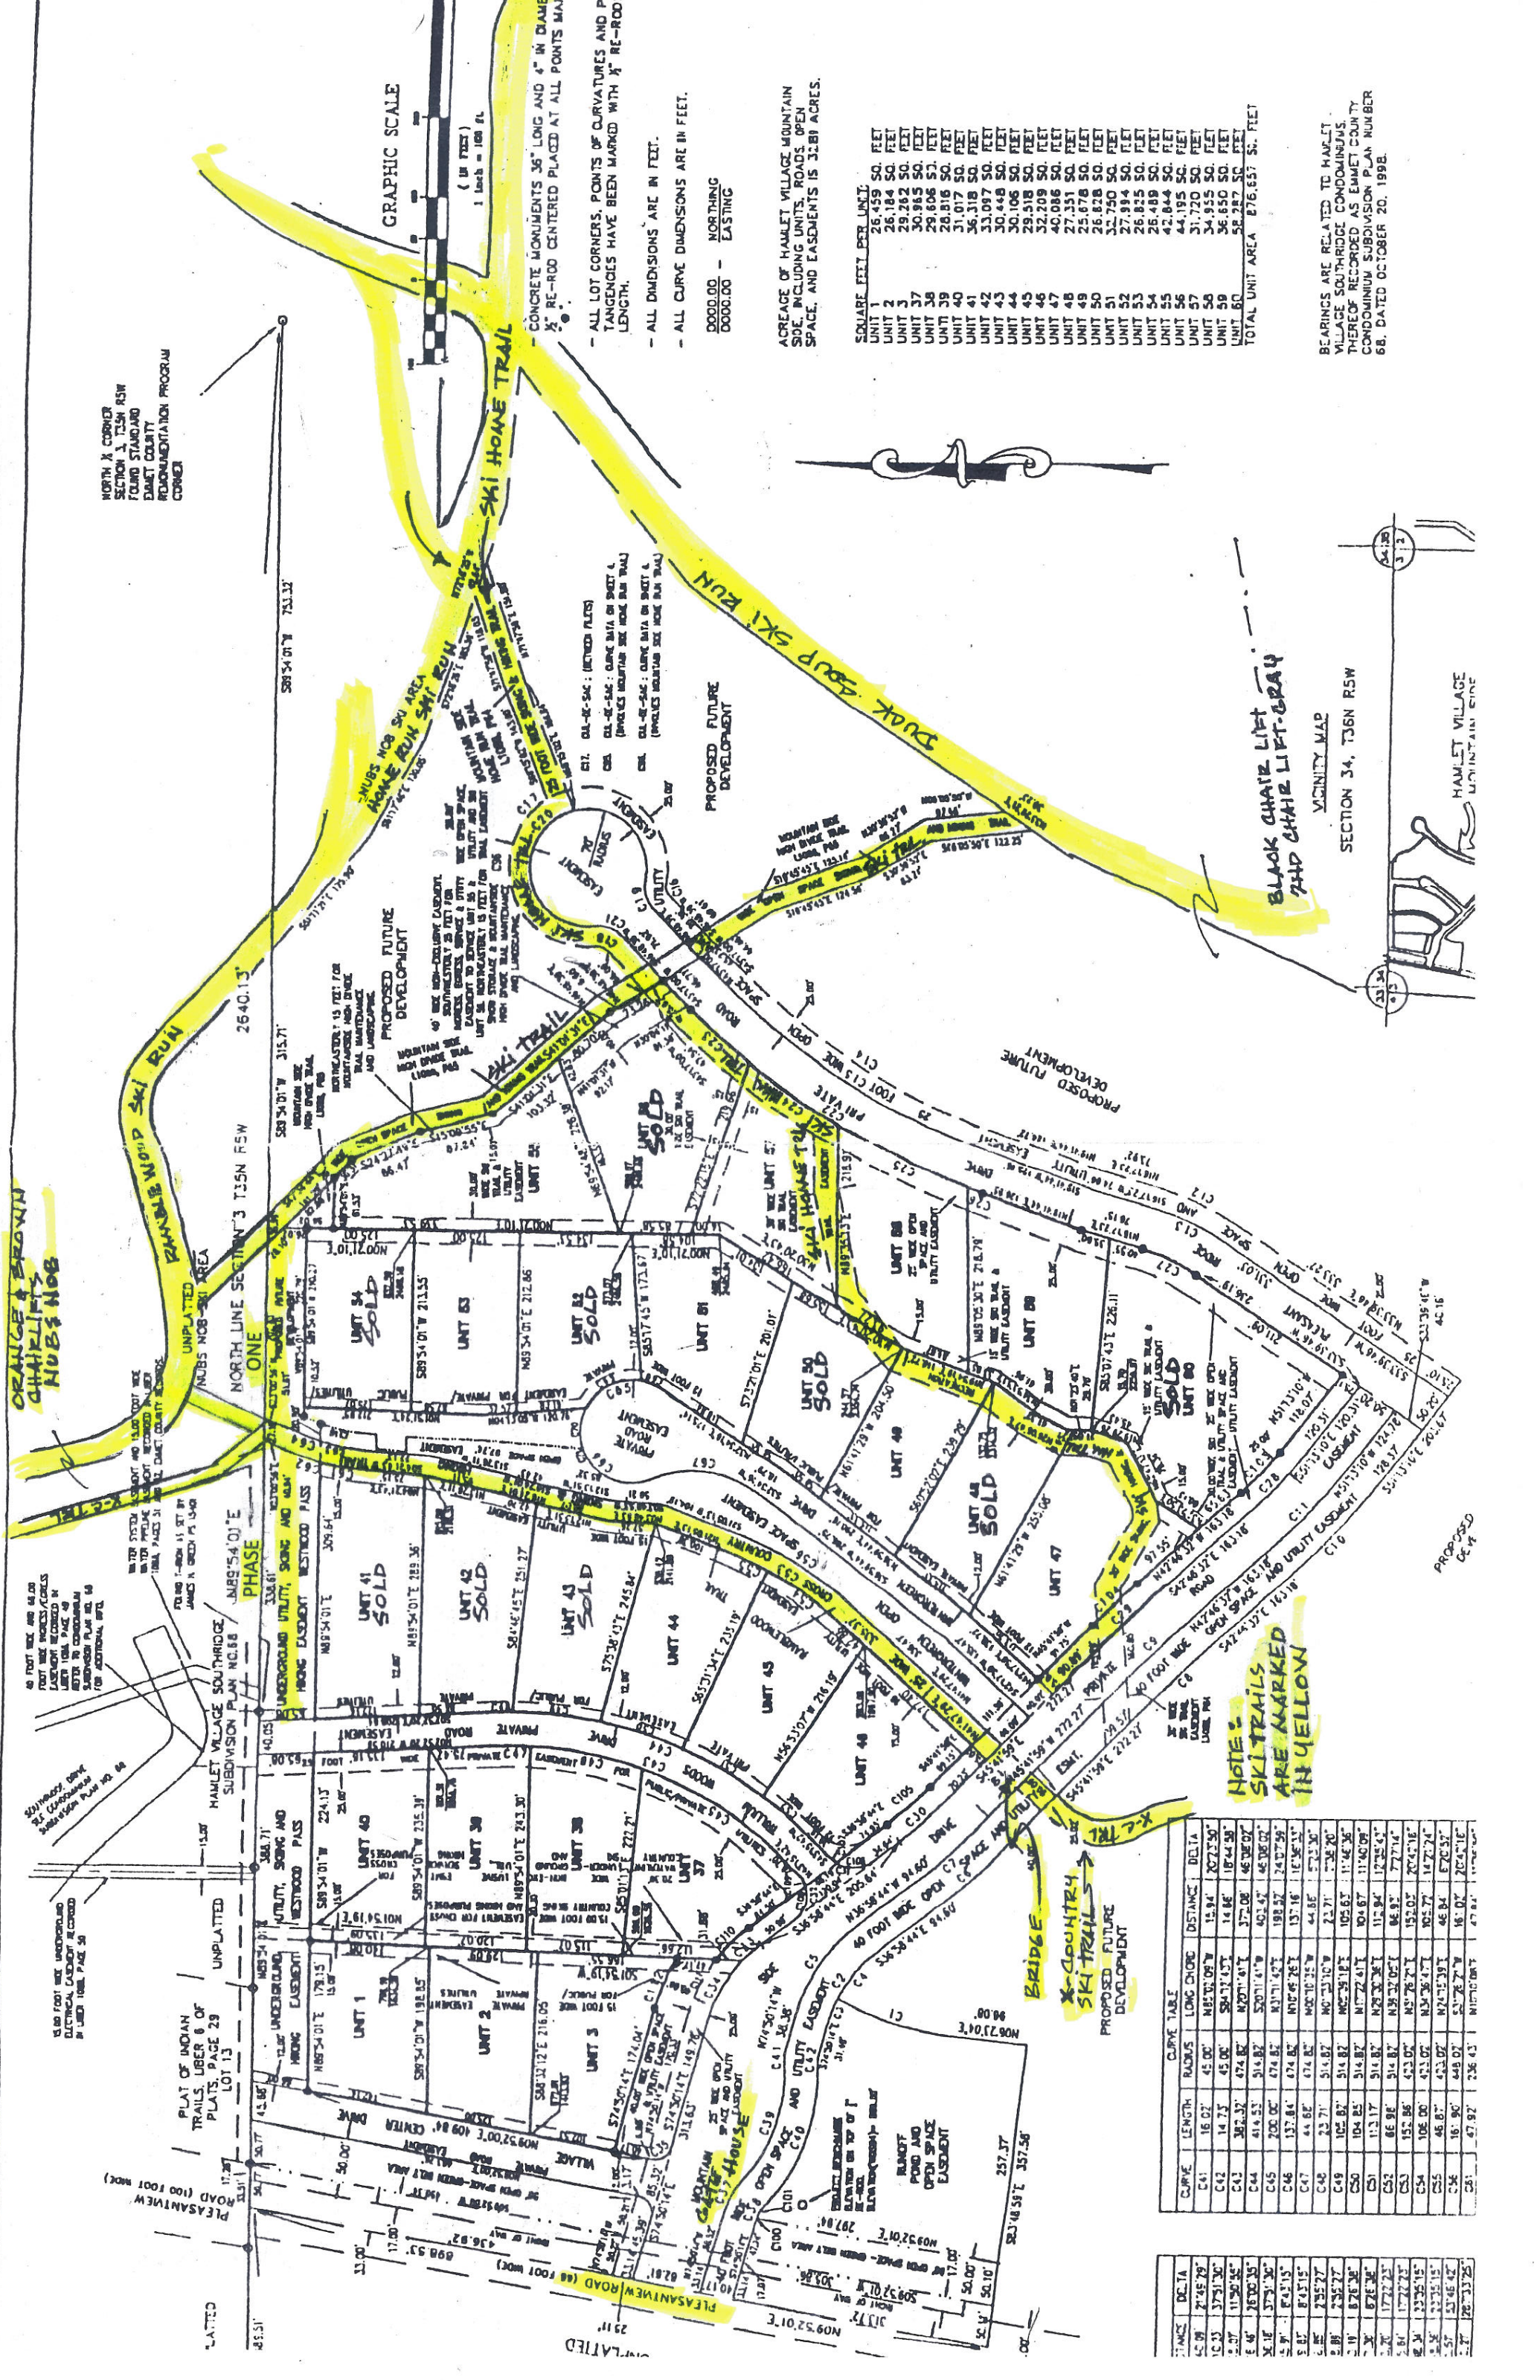

NORTH & CORNER
SECTION 3, T36N R5W
CORNER

GRAPHIC SCALE
(IN FEET)
1 inch = 100 ft

CONCRETE MONUMENTS 36" LONG AND 4" IN DIAMETER
1/2" RE-ROD CENTERED PLACED AT ALL POINTS MARKED
LENGTH.

- ALL LOT CORNERS, POINTS OF CURVATURES AND POINTS
TANGENTIALS HAVE BEEN MARKED WITH 1/2" RE-RODS, 2"
LENGTH.

- ALL DIMENSIONS ARE IN FEET.

- ALL CURVE DIMENSIONS ARE IN FEET.


0000.00 - NORTHING
0000.00 - EASTING

ACREAGE OF HAMLET VILLAGE MOUNTAIN
SIDE, INCLUDING UNITS, ROADS, OPEN
SPACE, AND EASEMENTS IS 32.81 ACRES.

UNIT	SQ. FEET
UNIT 1	26,459
UNIT 2	26,184
UNIT 3	29,262
UNIT 37	30,985
UNIT 38	29,606
UNIT 39	28,816
UNIT 40	31,017
UNIT 41	36,318
UNIT 42	33,097
UNIT 43	30,448
UNIT 44	30,106
UNIT 45	29,518
UNIT 46	32,209
UNIT 47	40,086
UNIT 48	27,351
UNIT 49	25,878
UNIT 60	58,287
TOTAL UNIT AREA	876,657

BEARINGS ARE RELATED TO HAMLET
VILLAGE SOUTHDRIVE CONDOMINIUMS
THEREOF RECORDED AS EMMET COUNTY
CONDOMINIUM SUBDIVISION PLAN NUMBER
68, DATED OCTOBER 20, 1998.

SECTION 34, T36N R5W
VICINITY MAP

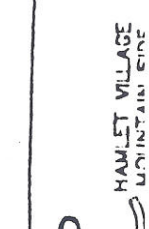

NOTE:
SKI TRAILS
ARE MARKED
IN YELLOW

CURVE	LENGTH	RADIUS	LONG CHORD	DELTA
